



**1 ADMIN. OFFICE BLDG. GROUND FLOOR PLAN**

AD-A-01 SCALE: 1:100

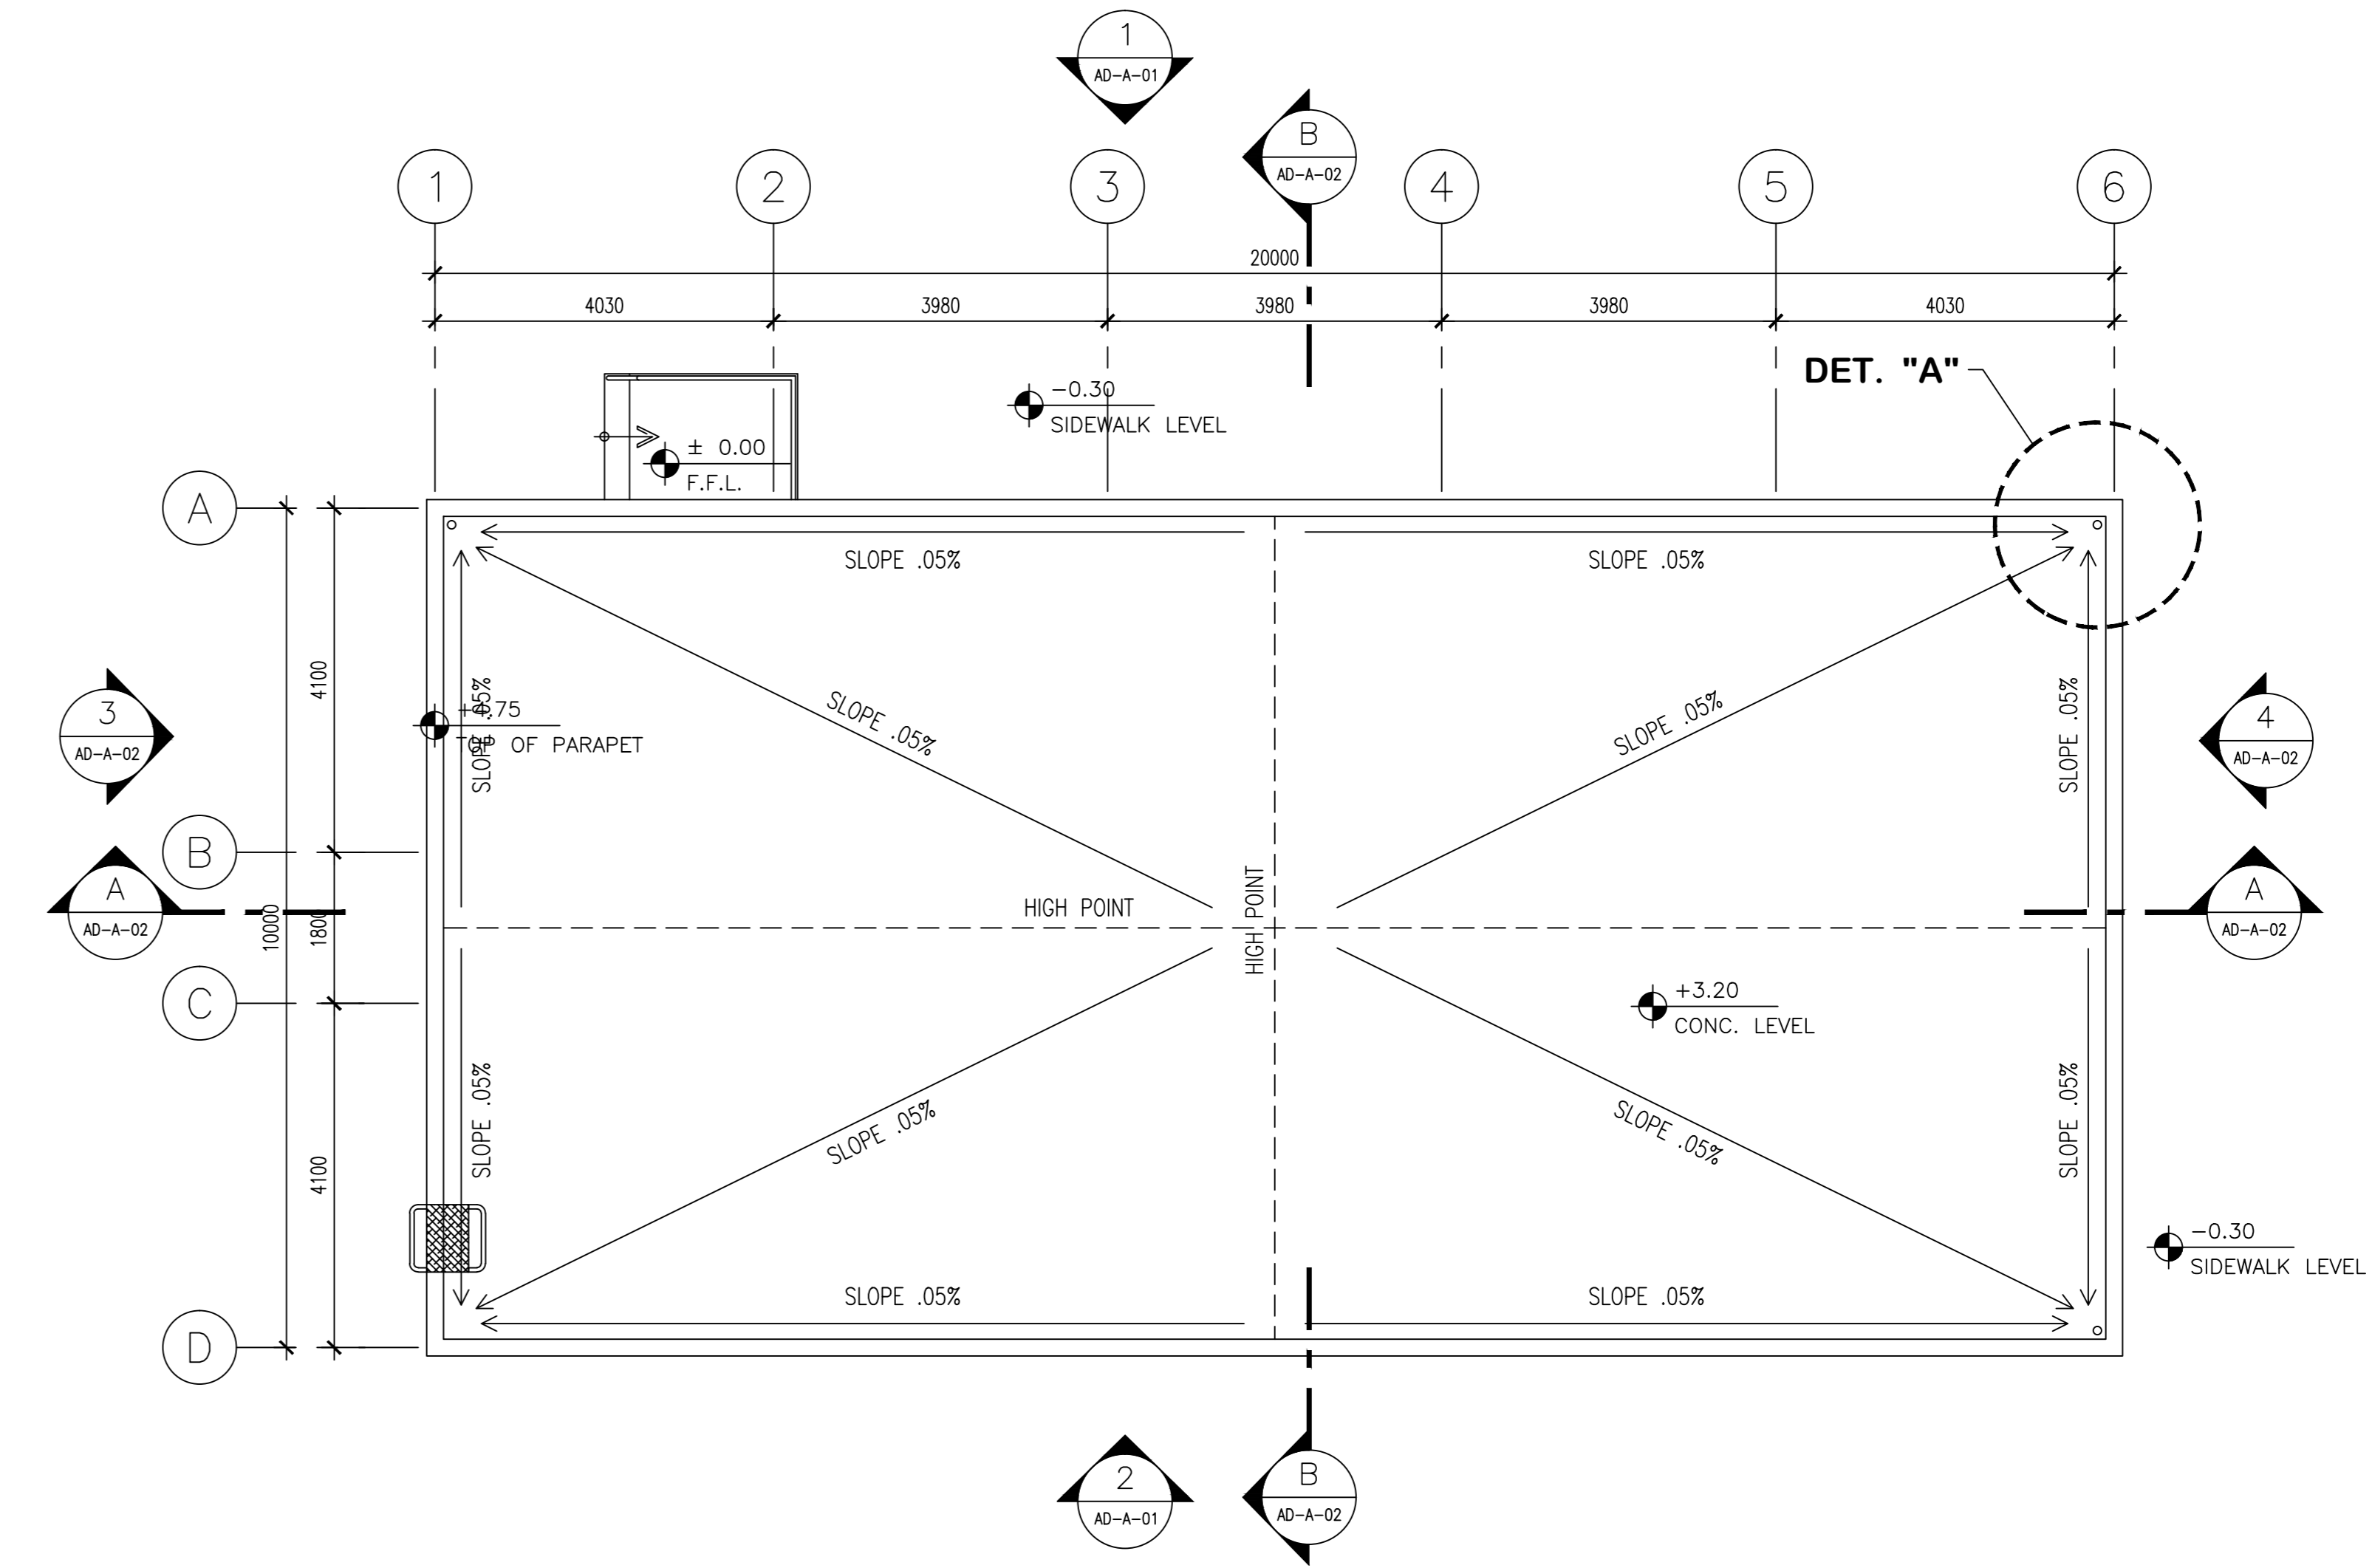


**3 ADMIN. OFFICE BLDG. ROOF LAYOUT**

AD-A-01 SCALE: 1:100

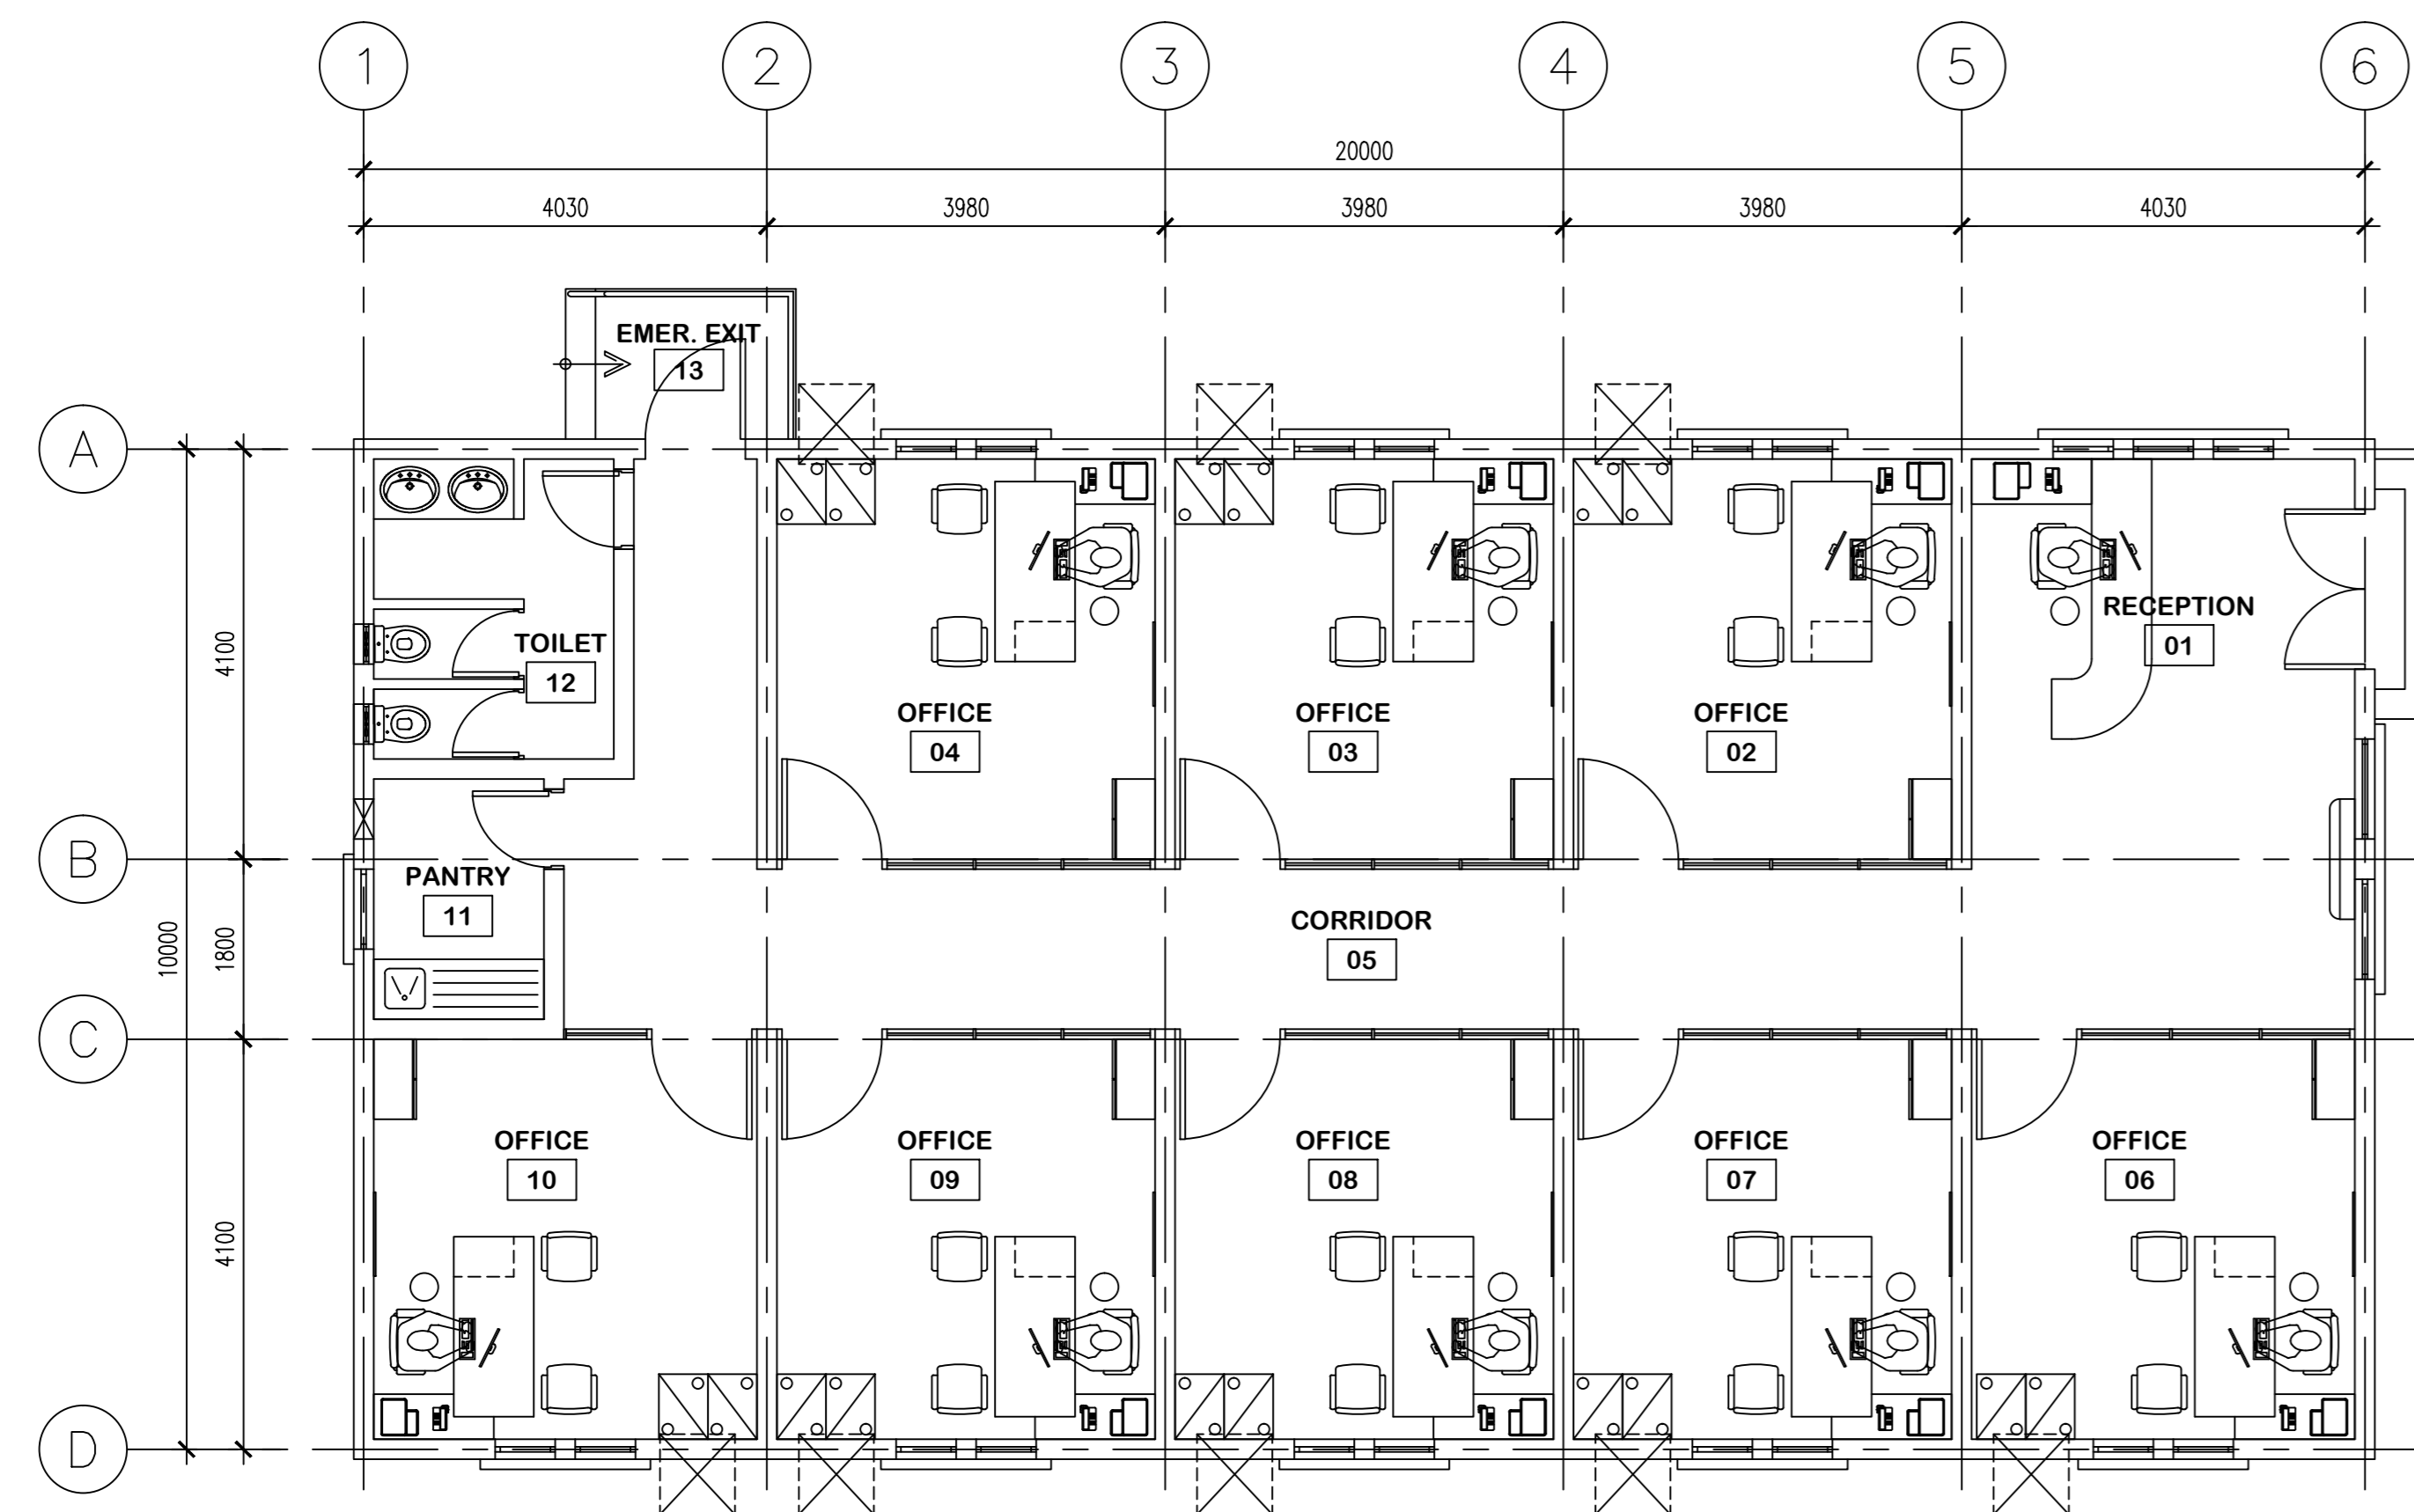

**2 ADMIN. OFFICE BLDG. FURNITURE LAYOUT**

AD-A-01 SCALE: 1:100

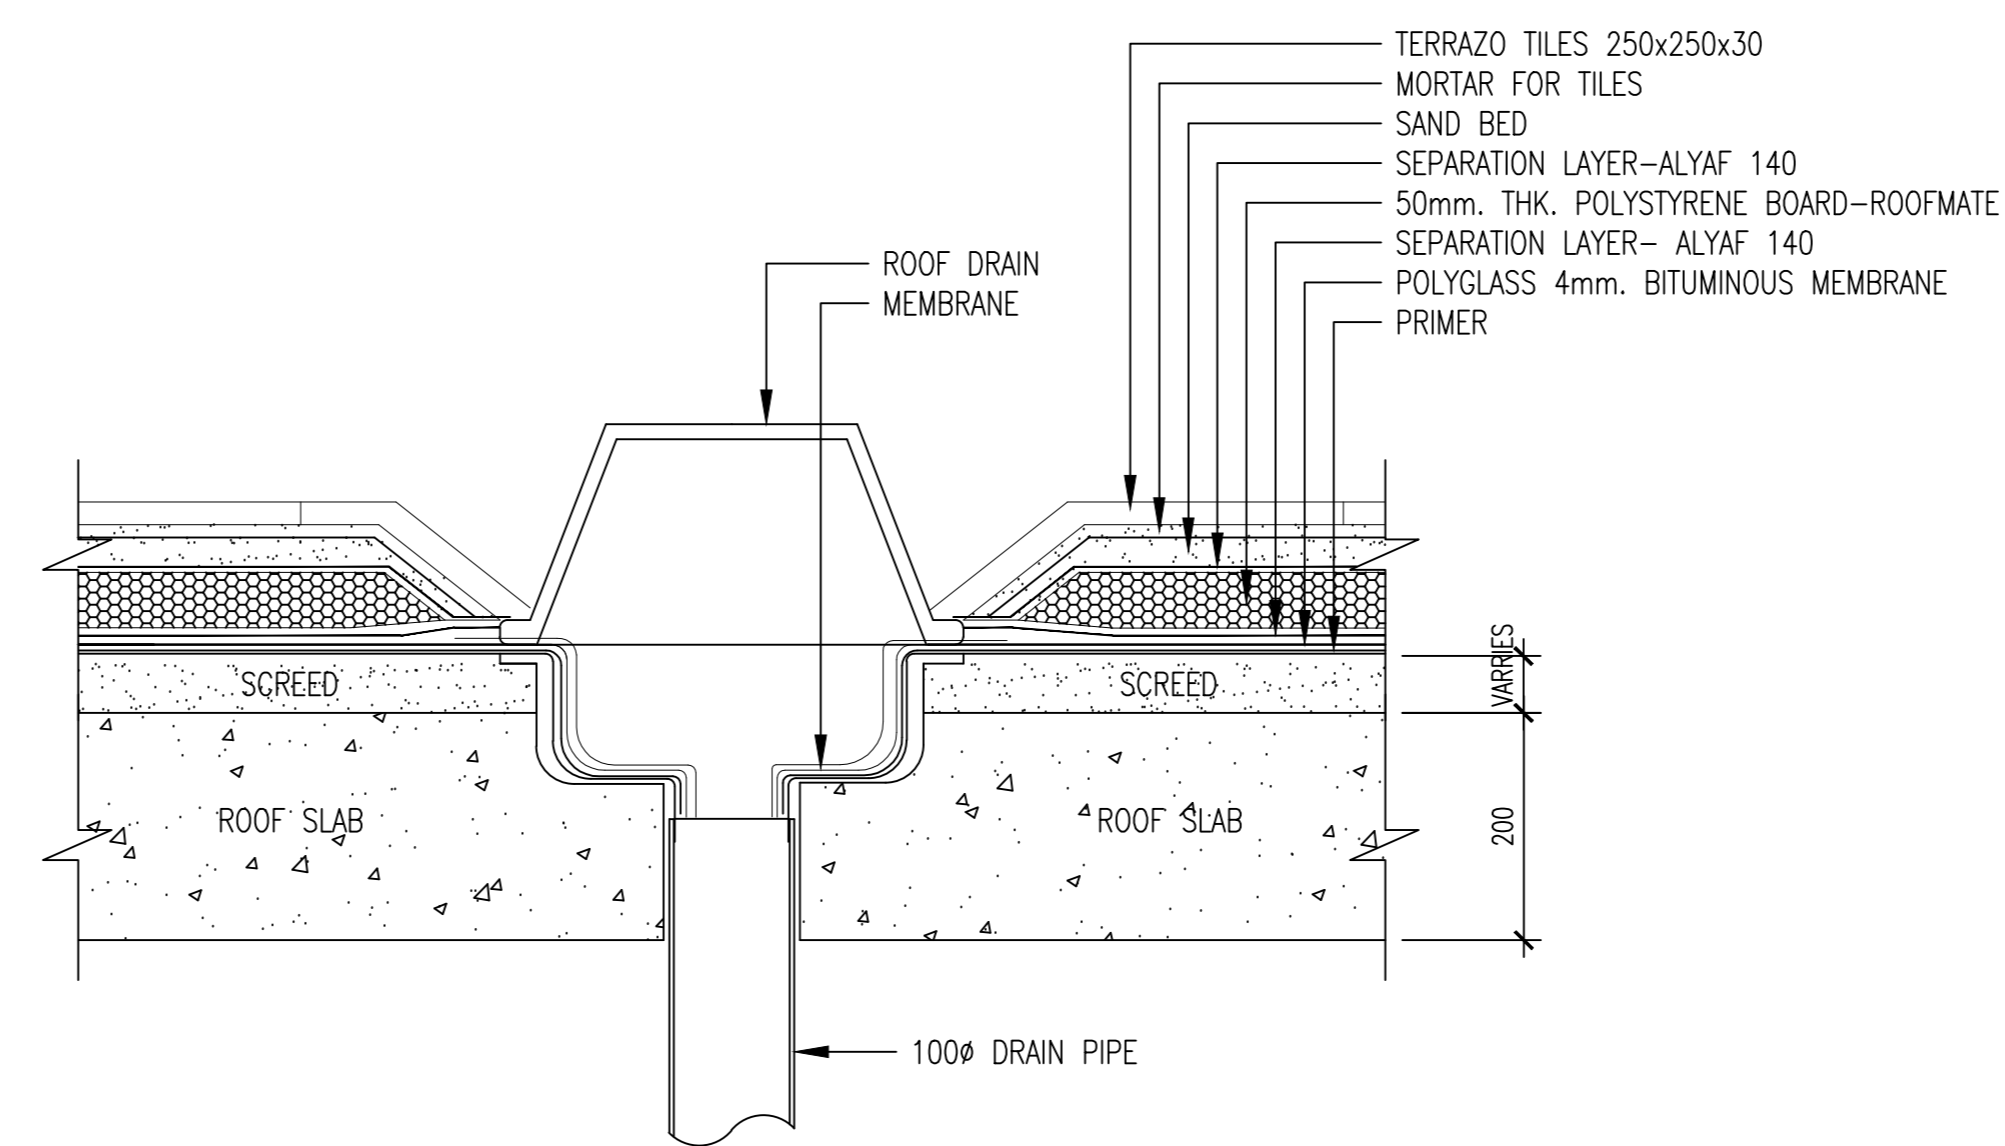

**A ROOF DRAIN DETAIL**

AD-A-01 SCALE: 1:10

**DOORS SCHEDULE**

DOOR TYPE	DESCRIPTION	MASONRY OPENING (WIDTH/HEIGHT) m	REMARKS
D-1A	DOUBLE LEAF, SIDE HINGED TYPE, DOUBLE LEAVES, 8mm THICK TEMPERED TINTED GLASS IN ANODIZED ALUMINUM FRAME	1.60x2.20	WITH LATCH SET LOCK SET & ONE WAY CONCEALED DOOR CLOSER
D-2	SINGLE LEAF, SIDE HINGED TYPE, SOLID HARDWOOD PANEL DOOR IN HARDWOOD FRAME	1.00x2.20	WITH LOCK SET
D-3	SINGLE LEAF, SIDE HINGED FLUSH TYPE, HOLLOW CORE ON HARDWOOD FRAME WITH LOUVERS	0.80x2.20	WITH LOCK SET
D-4	SINGLE LEAF, SIDE HINGED ALUMINUM SHEET PANEL TYPE IN METAL FRAME	0.70x2.20	WITH LATCH SET
D-5	SINGLE LEAF, SIDE HINGED TYPE, SOLID HARDWOOD PANEL DOOR IN HARDWOOD FRAME	1.00x2.20	WITH PANIC DEVICE

**WINDOWS SCHEDULE**

WINDOW TYPE	DESCRIPTION	MASONRY OPENING (WIDTH/HEIGHT) m	SILL HEIGHT (m)	REMARKS
W-1	BOOTOM PANE FIXED, TOP PANE OPENABLE TOP HUNG W/ 6mm THICK GLASS, SINGLE GALZED IN ANODIZED ALUMINUM FRAME	1.00x1.50	0.70	WITH LATCH
W-4	FIXED TYPE 6mm THICK TINTED GLASS IN FIXED ANODIZED ALUMINUM FRAME	0.40x0.60	1.60	WITH EXHAUST FAN
W-5	FIXED TYPE 6mm THICK TINTED SINGLE GLAZED IN ANODIZED ALUMINUM FRAME	0.80x0.40	1.80	-
W-6	BOOTOM PANE FIXED, TOP PANE OPENABLE TOP HUNG W/ 6mm THICK GLASS, SINGLE GALZED IN ANODIZED ALUMINUM FRAME	0.60x1.50	0.70	WITH LATCH

**INTERNAL FINISHES SCHEDULE**

ROOM NO.	ROOM DESCRIPTION	FLOOR	SKIRTING	WALL	CEILING	REMARKS
01	OFFICE	PORCELAIN TILES	PORCELAIN	SEMI GLOSS PAINT ON PLASTER	PLASTER WITH PAINT	-
02	RECEPTION	PORCELAIN TILES	PORCELAIN	SEMI GLOSS PAINT ON PLASTER	PLASTER WITH PAINT	-
03	CORRIDOR	PORCELAIN TILES	PORCELAIN	SEMI GLOSS PAINT ON PLASTER	PLASTER WITH PAINT	-
04	PANTRY	NON SLIP UNGLAZED CERAMIC TILES 20x20x.8cm	CERAMIC	GLAZED CERAMIC TILES UP TO CEILING 20x20x.6cm	PLASTER WITH PAINT	-
05	TOILET	NON SLIP UNGLAZED CERAMIC TILES 20x20x.8cm	CERAMIC	GLAZED CERAMIC TILES UP TO CEILING 20x20x.6cm	ALUMINUM STRIP FALSE CEILING	-

**EXTERNAL FINISHES:**

- WALLS & PARAPET : AMERICAN TEXTURED PAINT ON CEMENT PLASTER
- ROOF : TERRAZO TILES (25x25cm) ON INSULATION ROOFING SYSTEM